

# Master Plan Design Concept

Port Nelson United Church

Presented by


**McCallum Sather Architects Inc.**




**MSA**

Making Sustainable  
Architecture


January 29, 2012

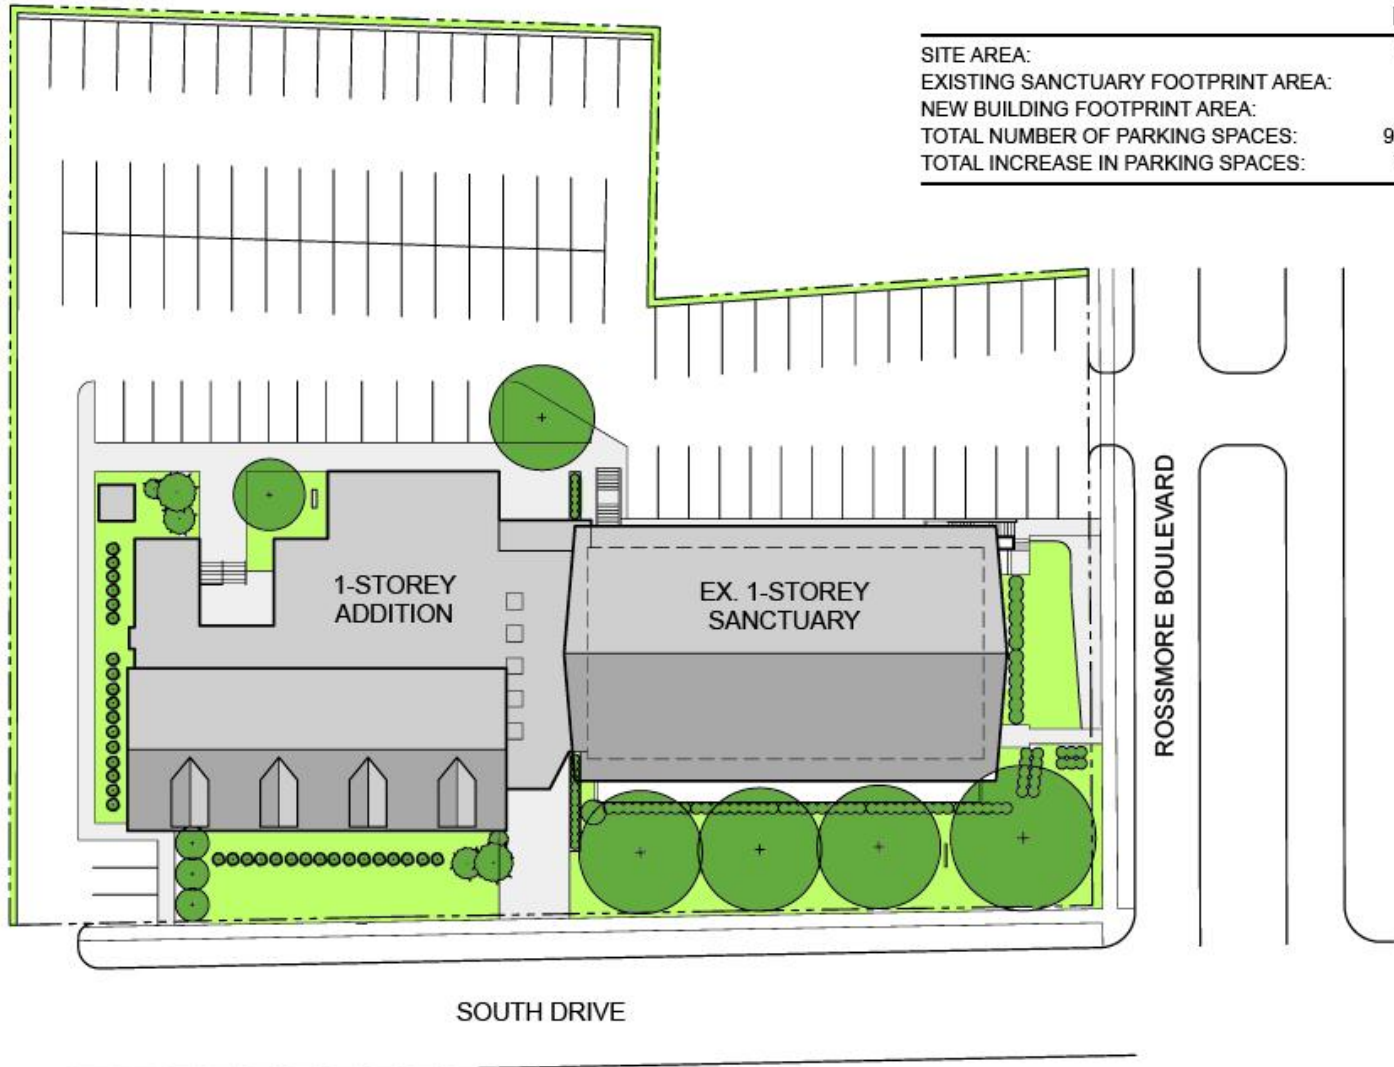


LEGEND	
SITE AREA:	65,640 SF
EXISTING SANCTUARY FOOTPRINT AREA:	6,420 SF
NEW BUILDING FOOTPRINT AREA:	9,992 SF
TOTAL NUMBER OF PARKING SPACES:	93 SPACES
TOTAL INCREASE IN PARKING SPACES:	7 SPACES

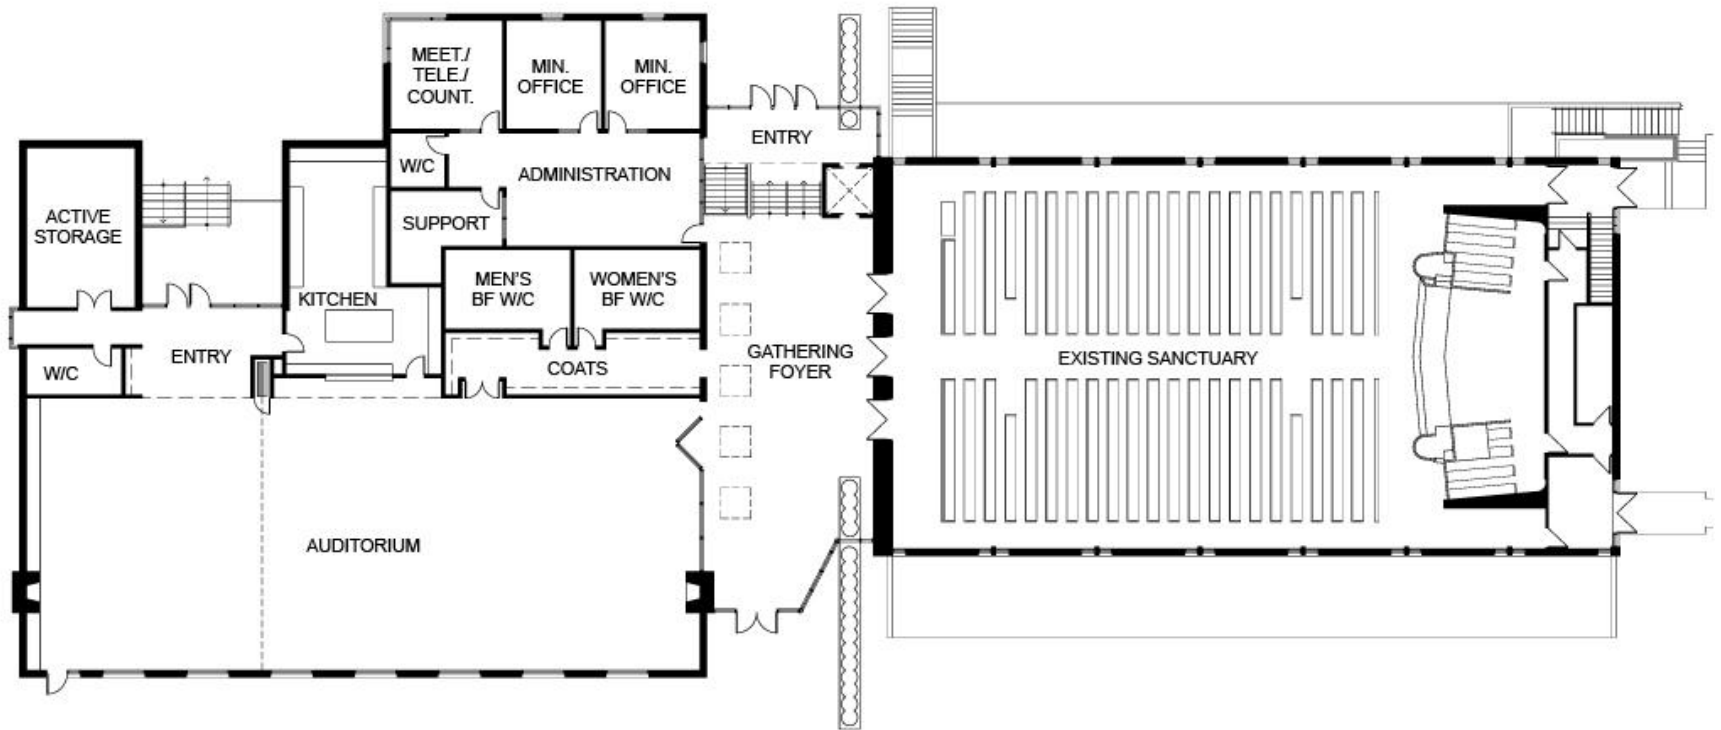


# Main Floor Plan

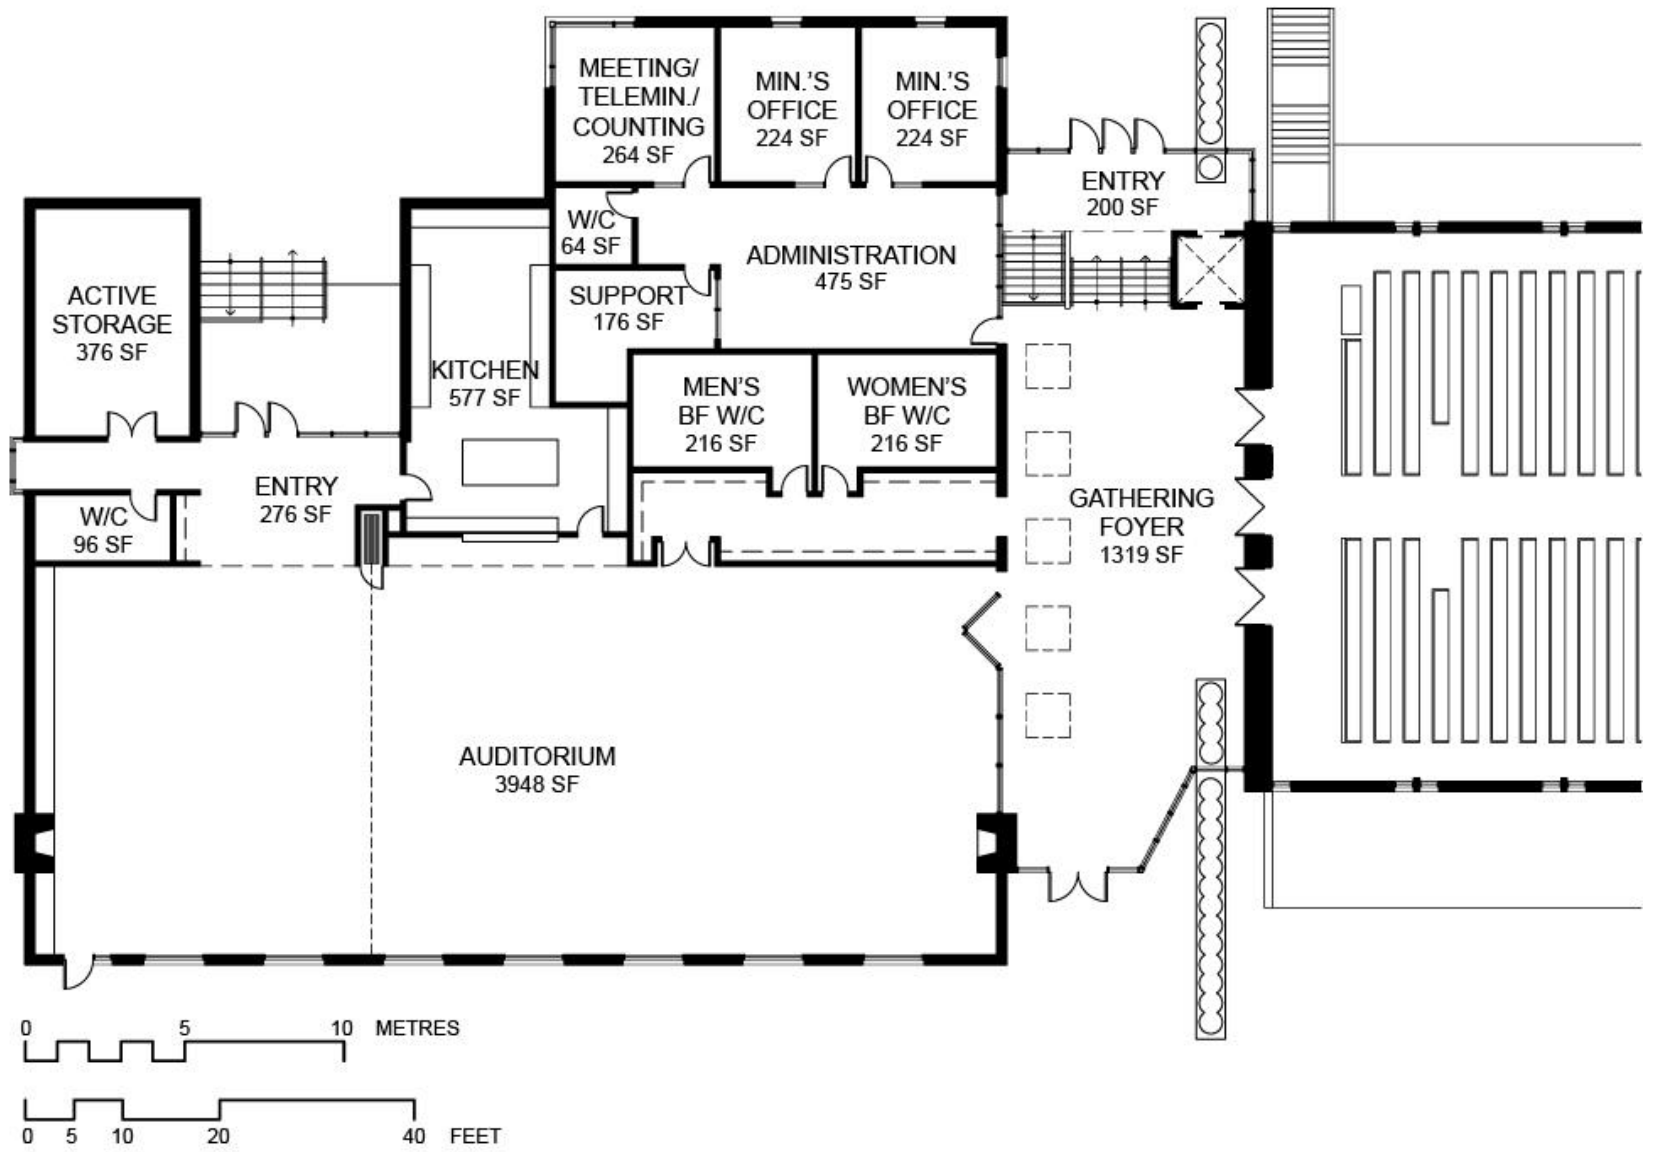


Main Floor Plan – Addition Portion

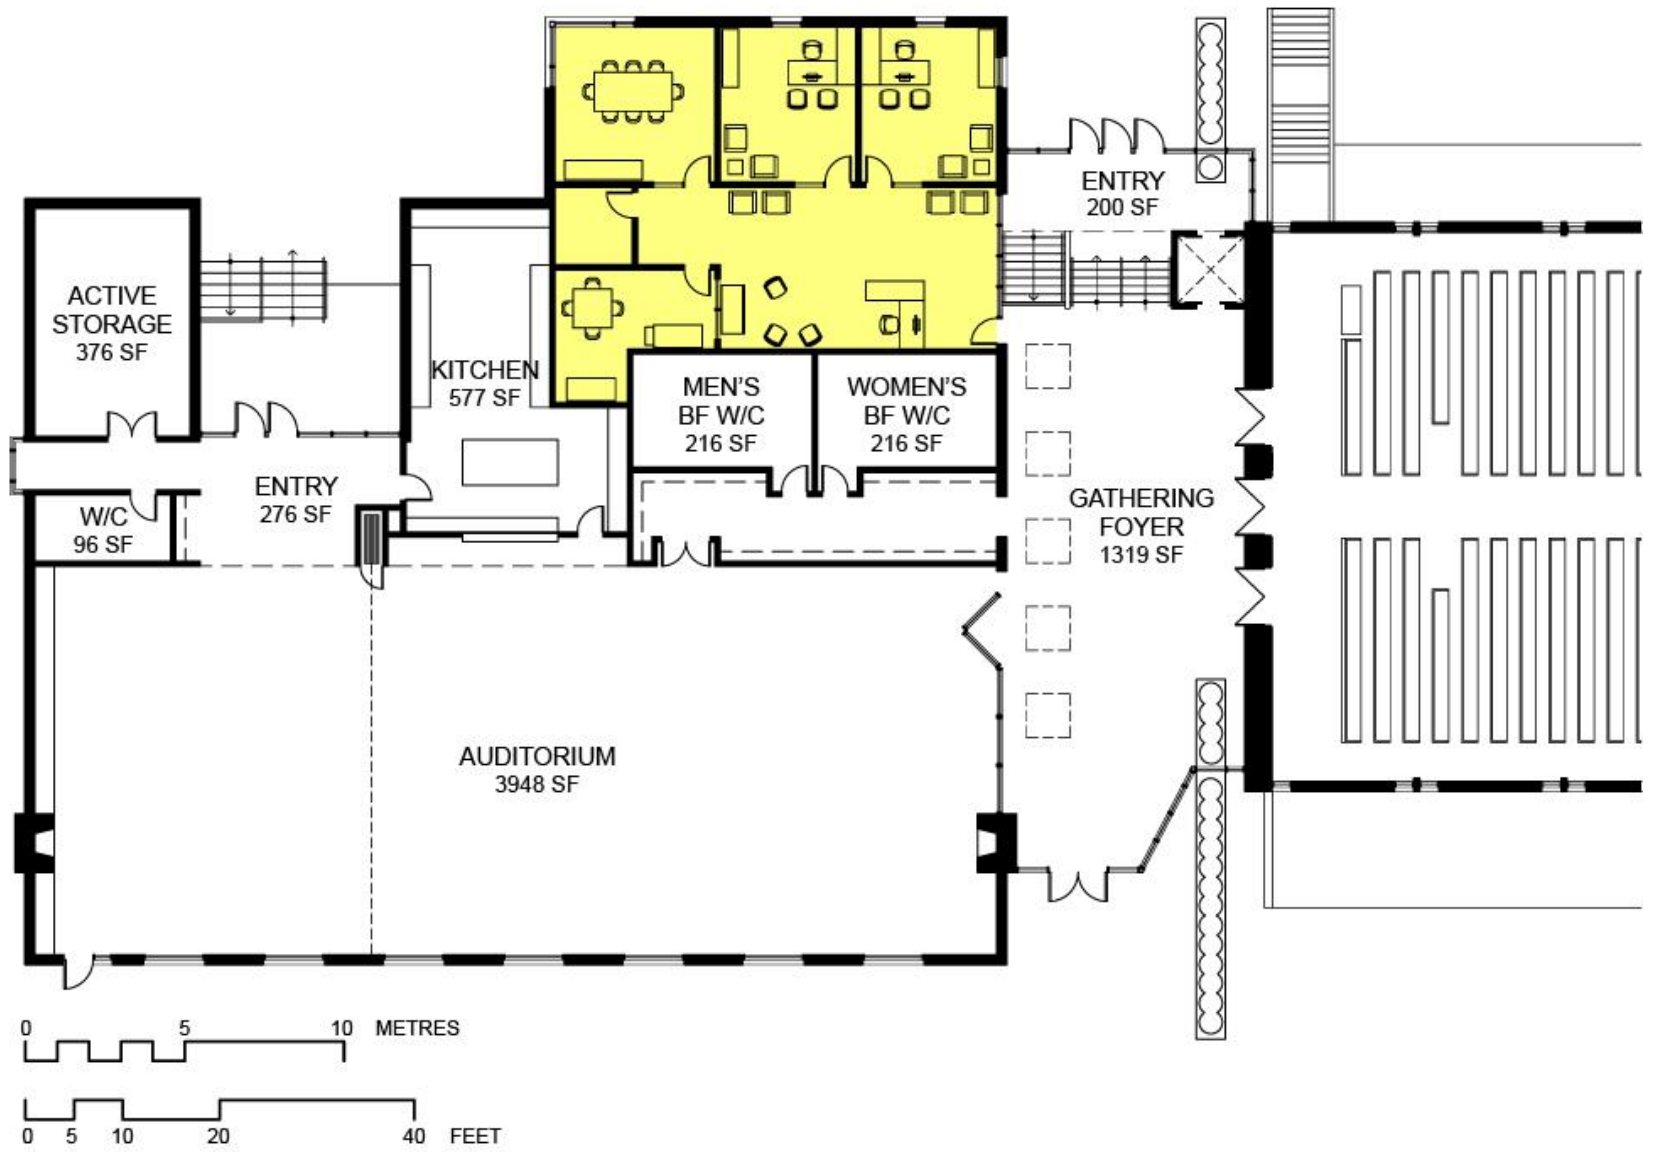


Main Floor Plan – Administration Area

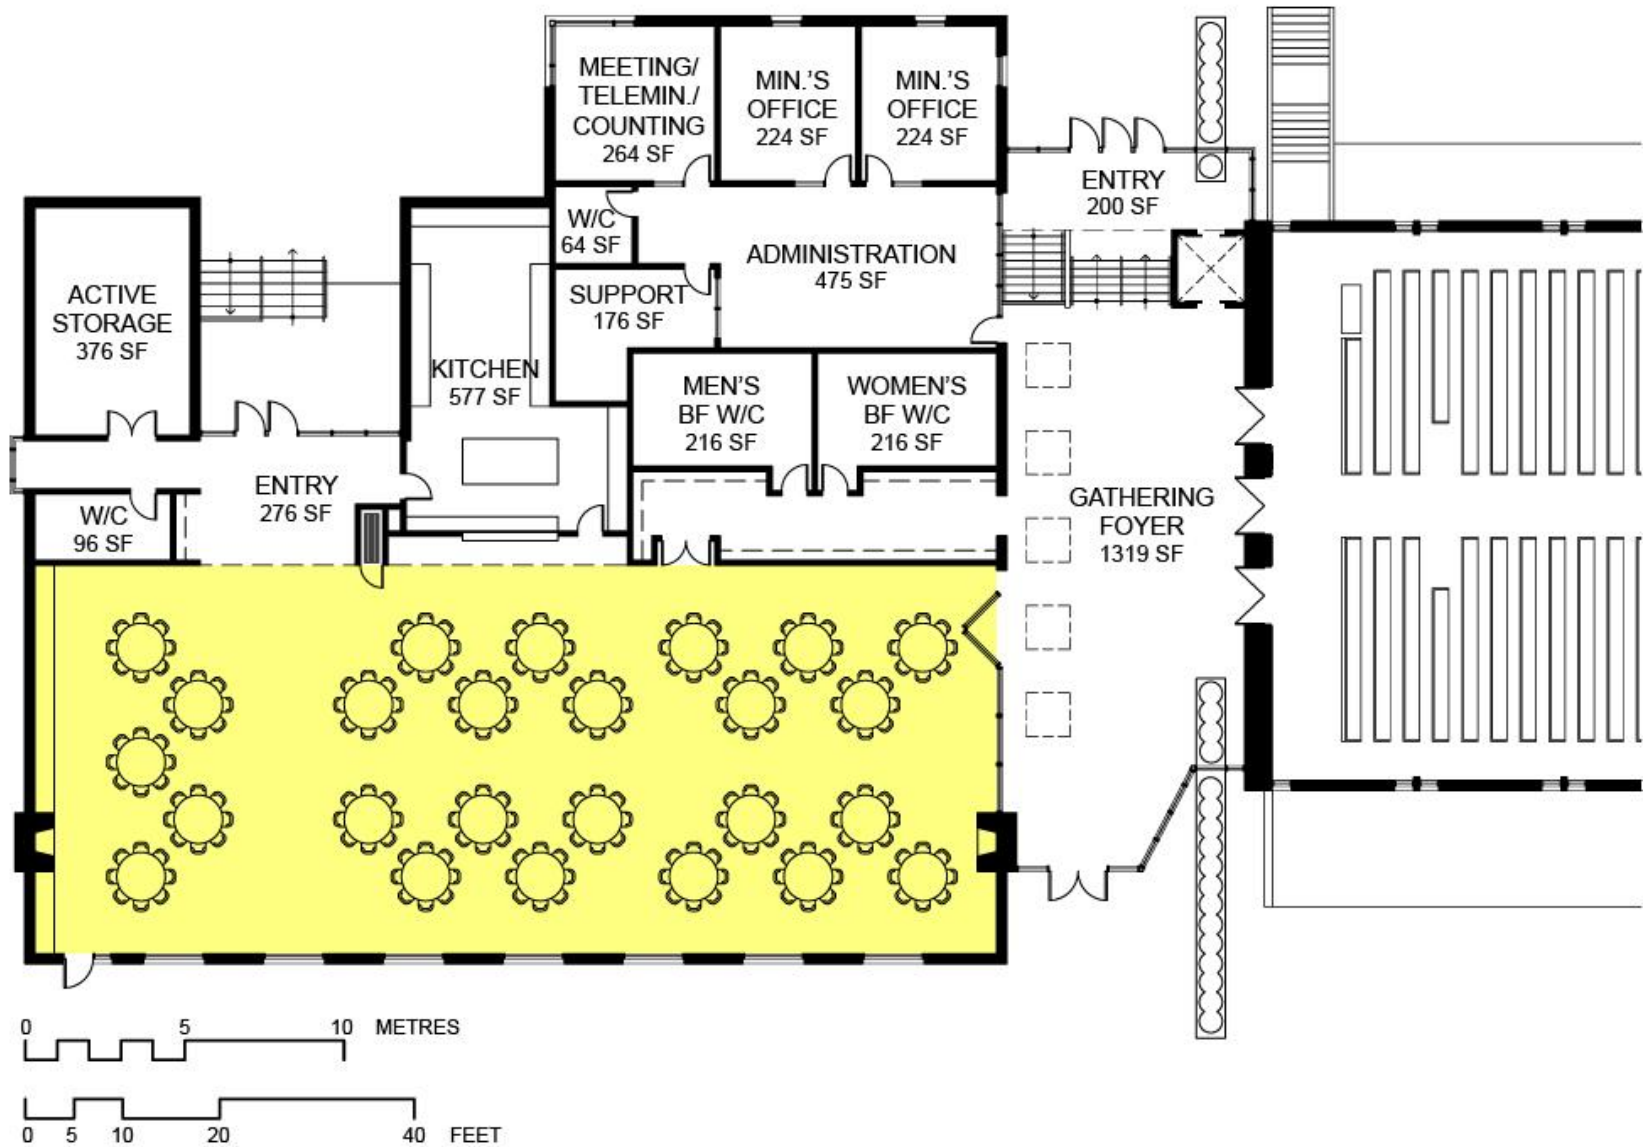


Main Floor Plan – Banquet for 200 Persons

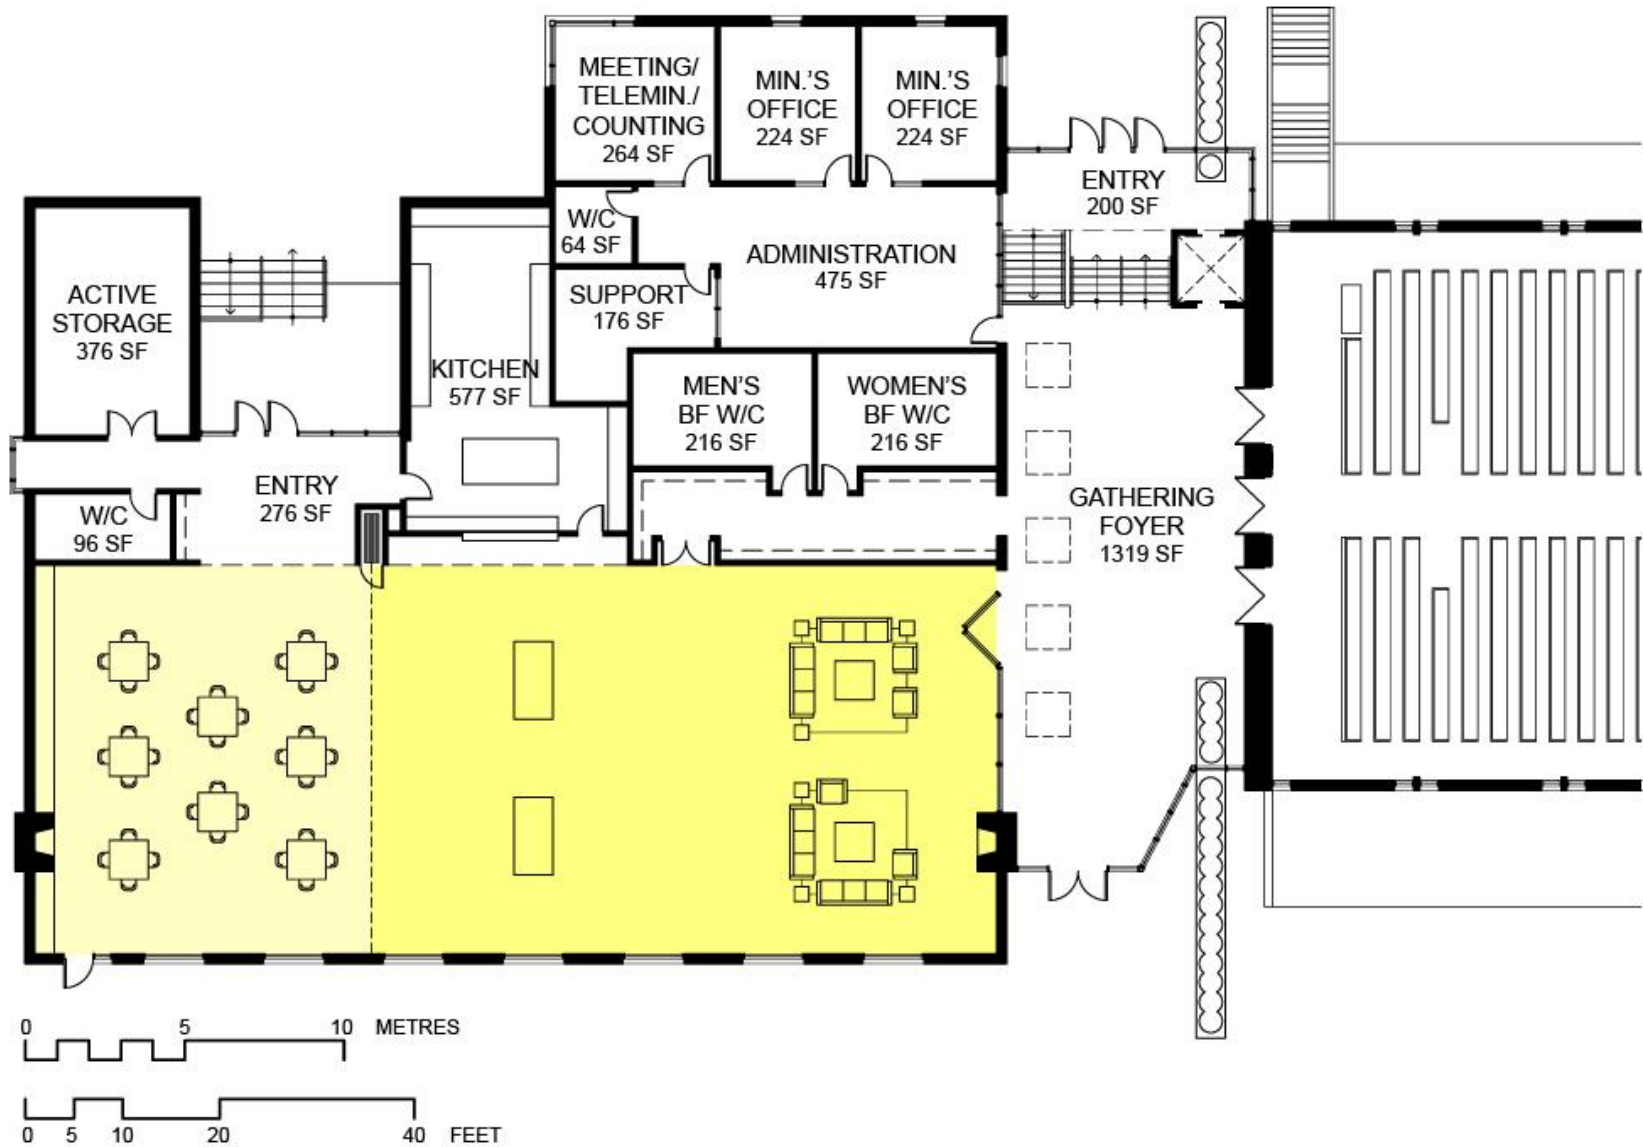

Main Floor Plan – Small Banquet & Informal Seating

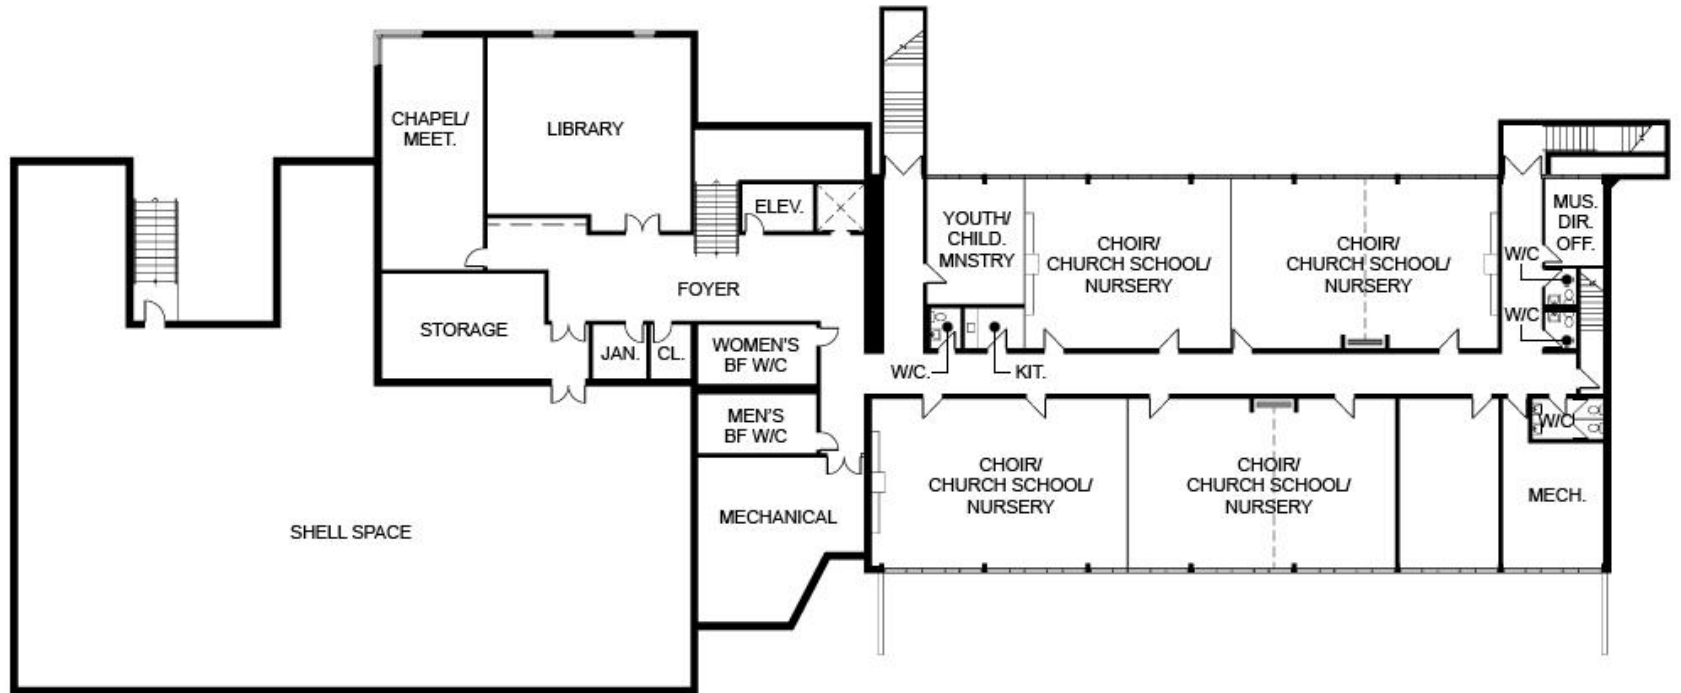


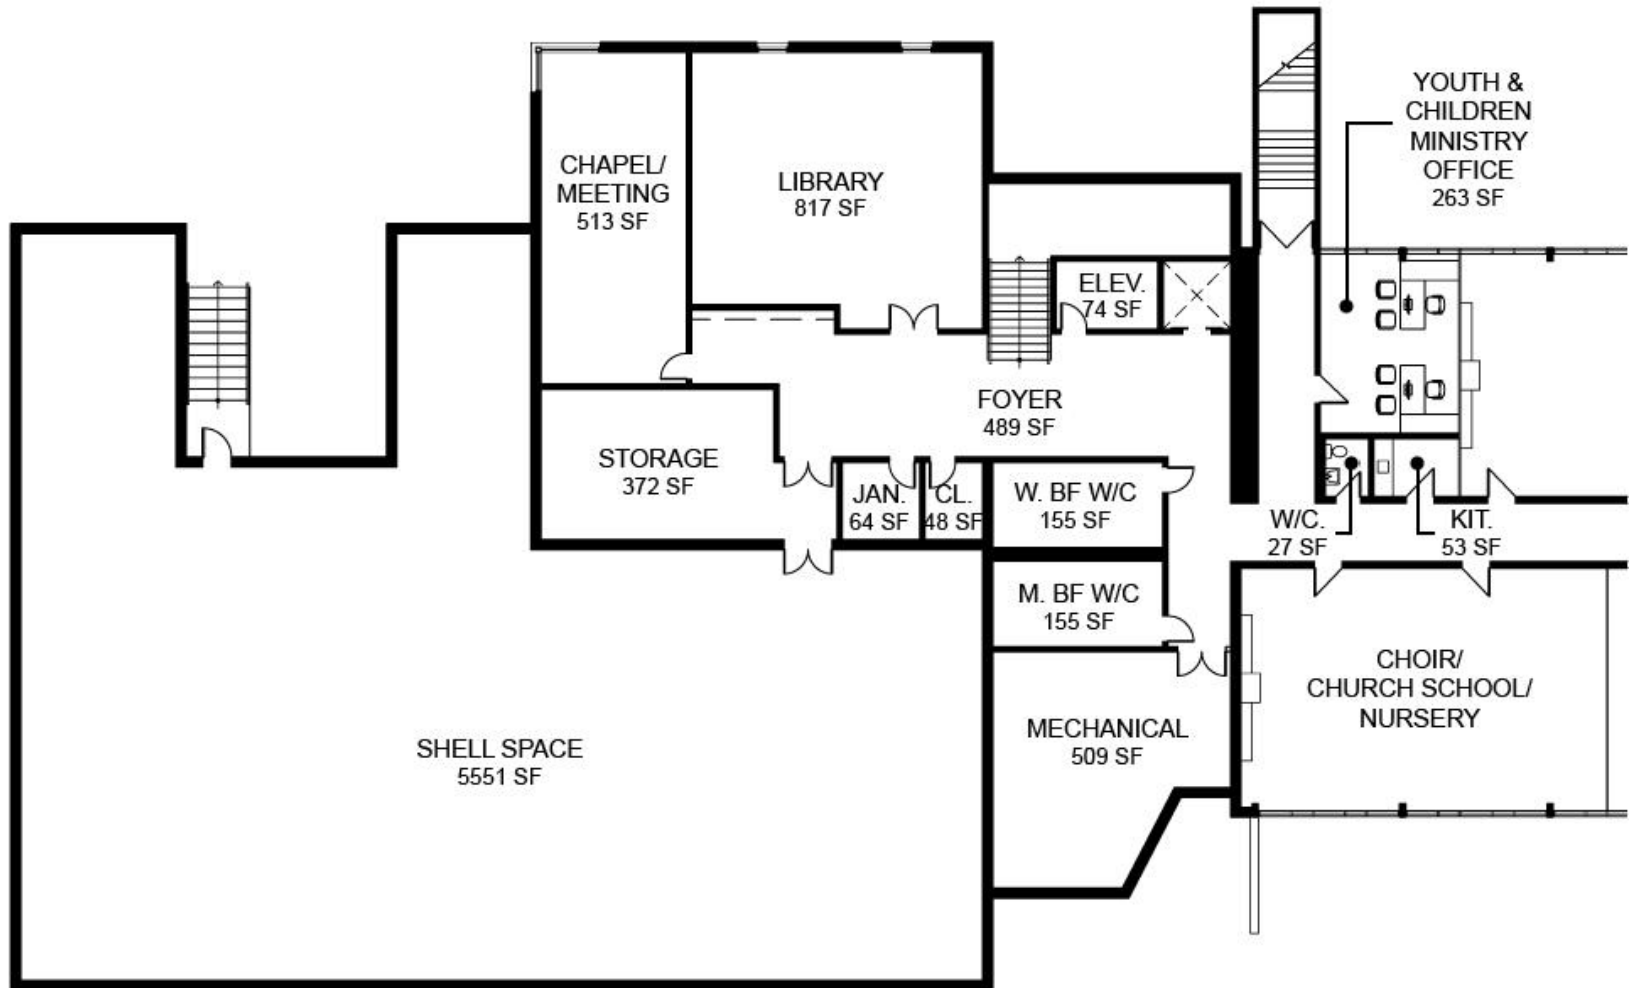


0 5 10 METRES

0 5 10 20 40 FEET



# Lower Level Plan – Addition Portion

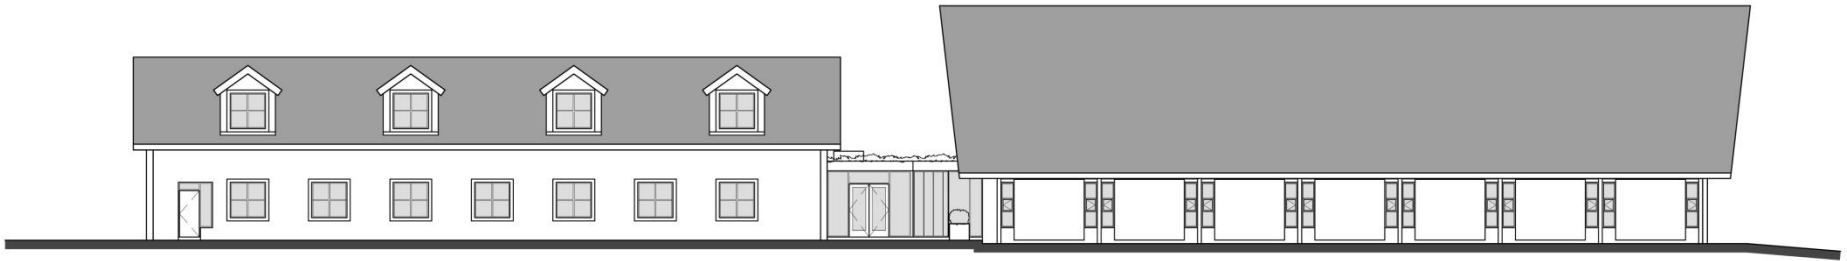

North Elevation

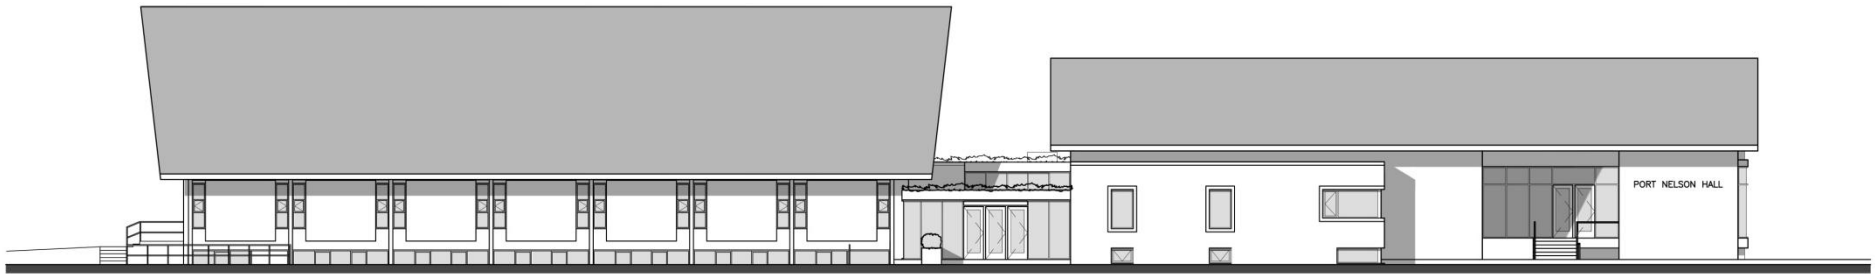

South Elevation

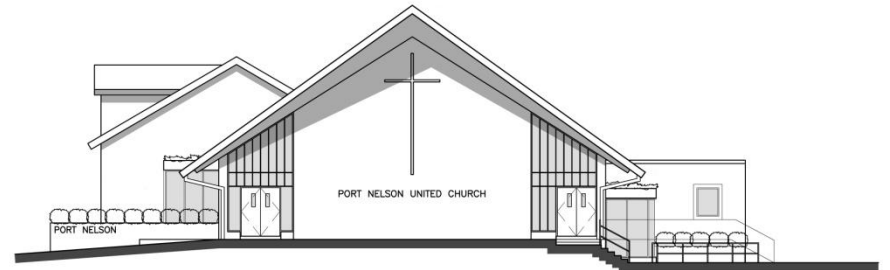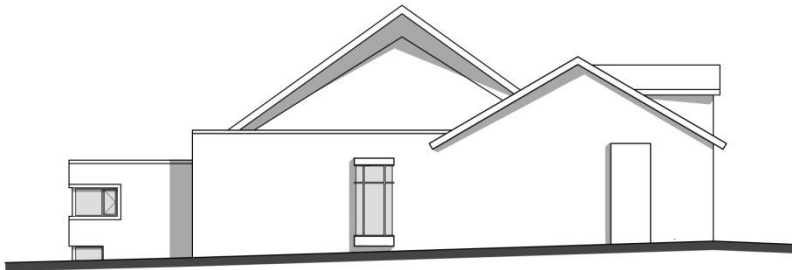


East and West Elevation



Concept Rendering




Concept Rendering

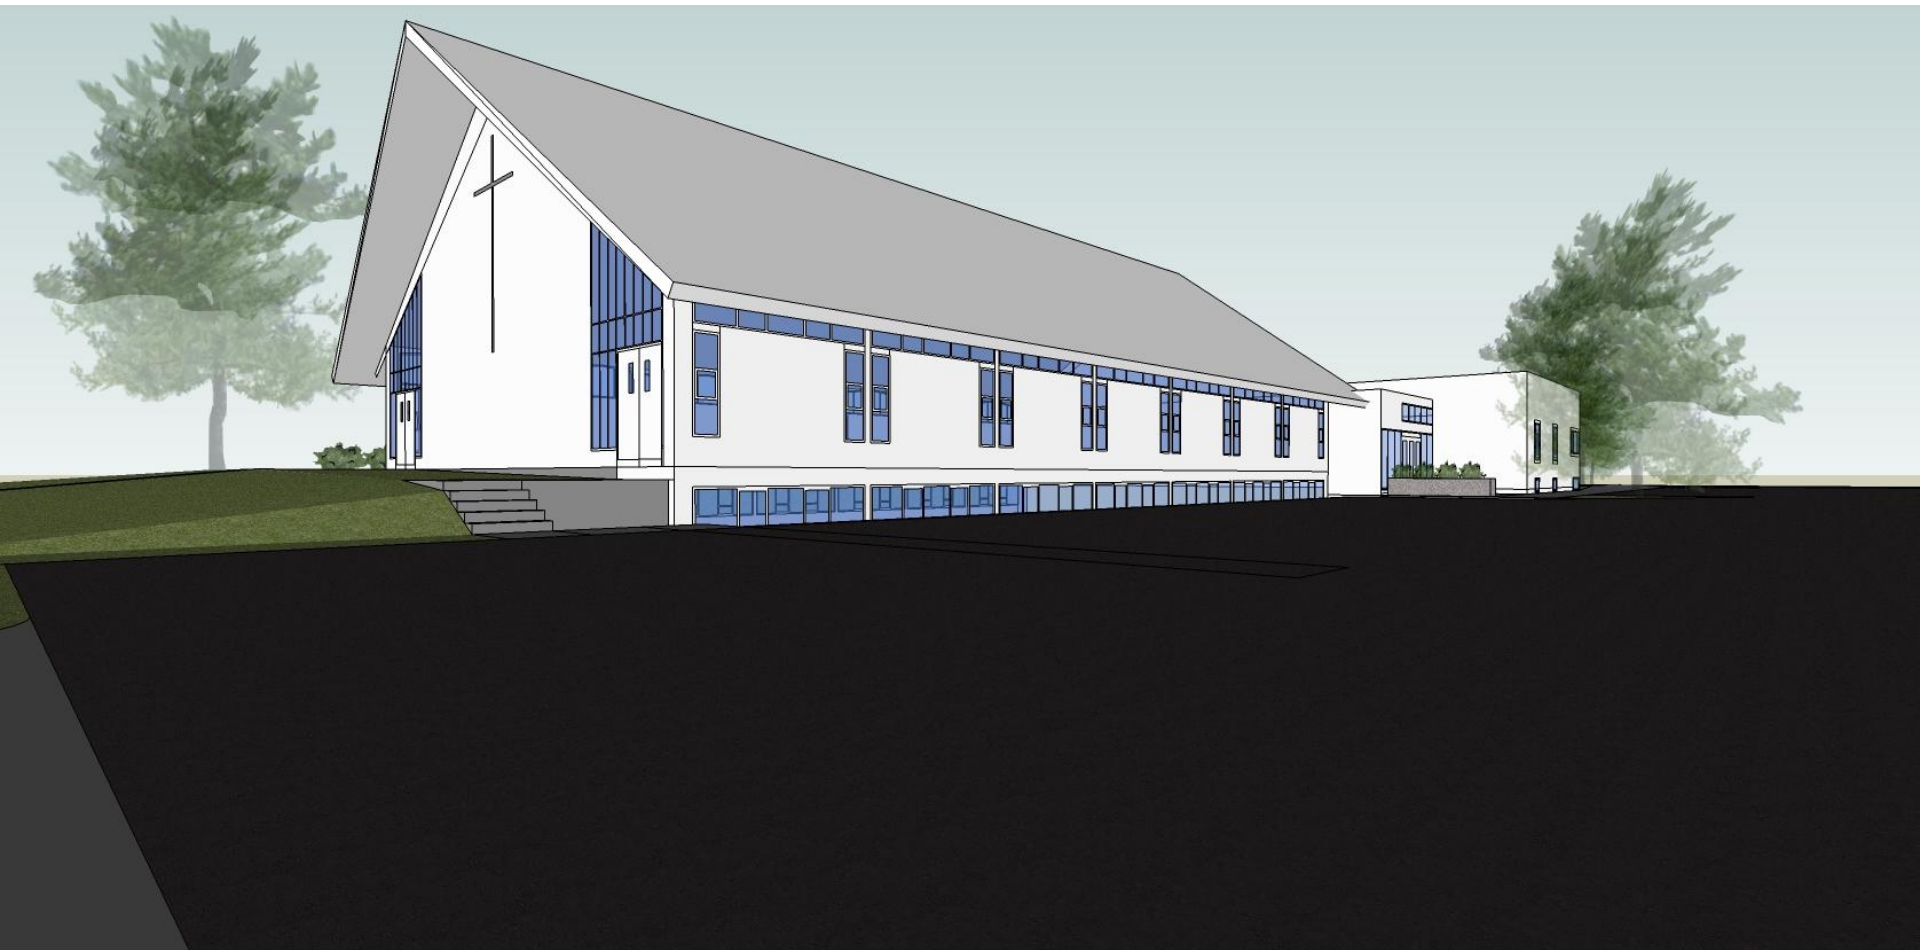

Concept Rendering



Concept Rendering

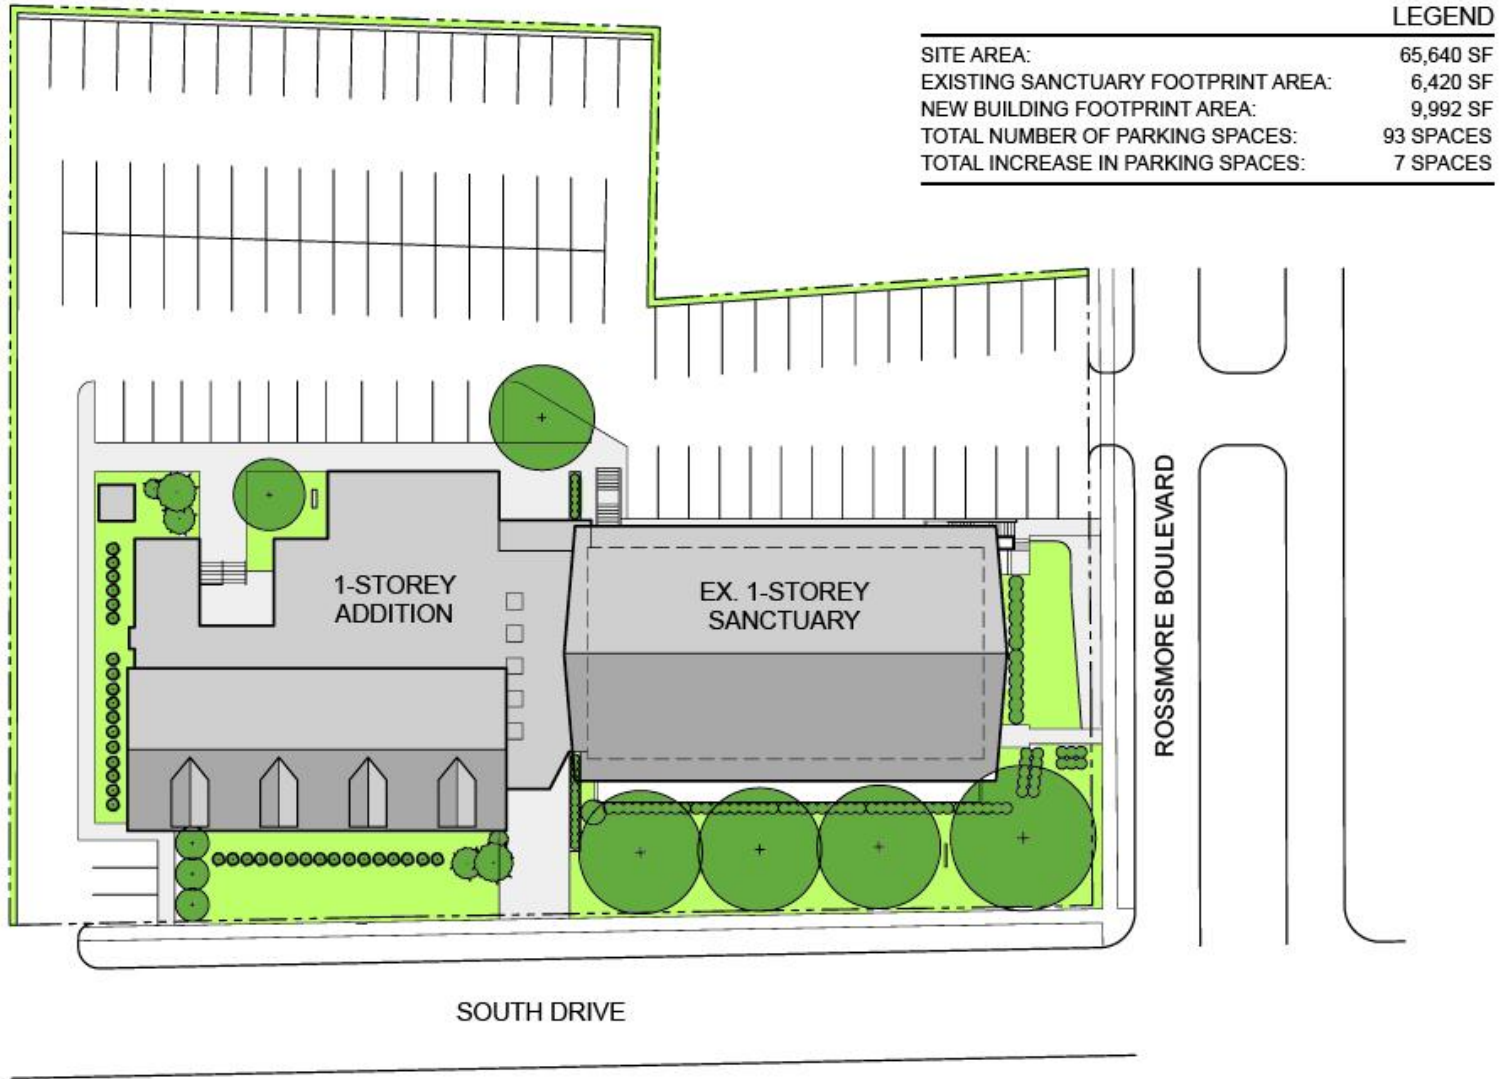

THANK YOU

QUESTIONS?